


1 LOWER LEVEL FLOOR PLAN  
SCALE: 1/8" = 1'-0"

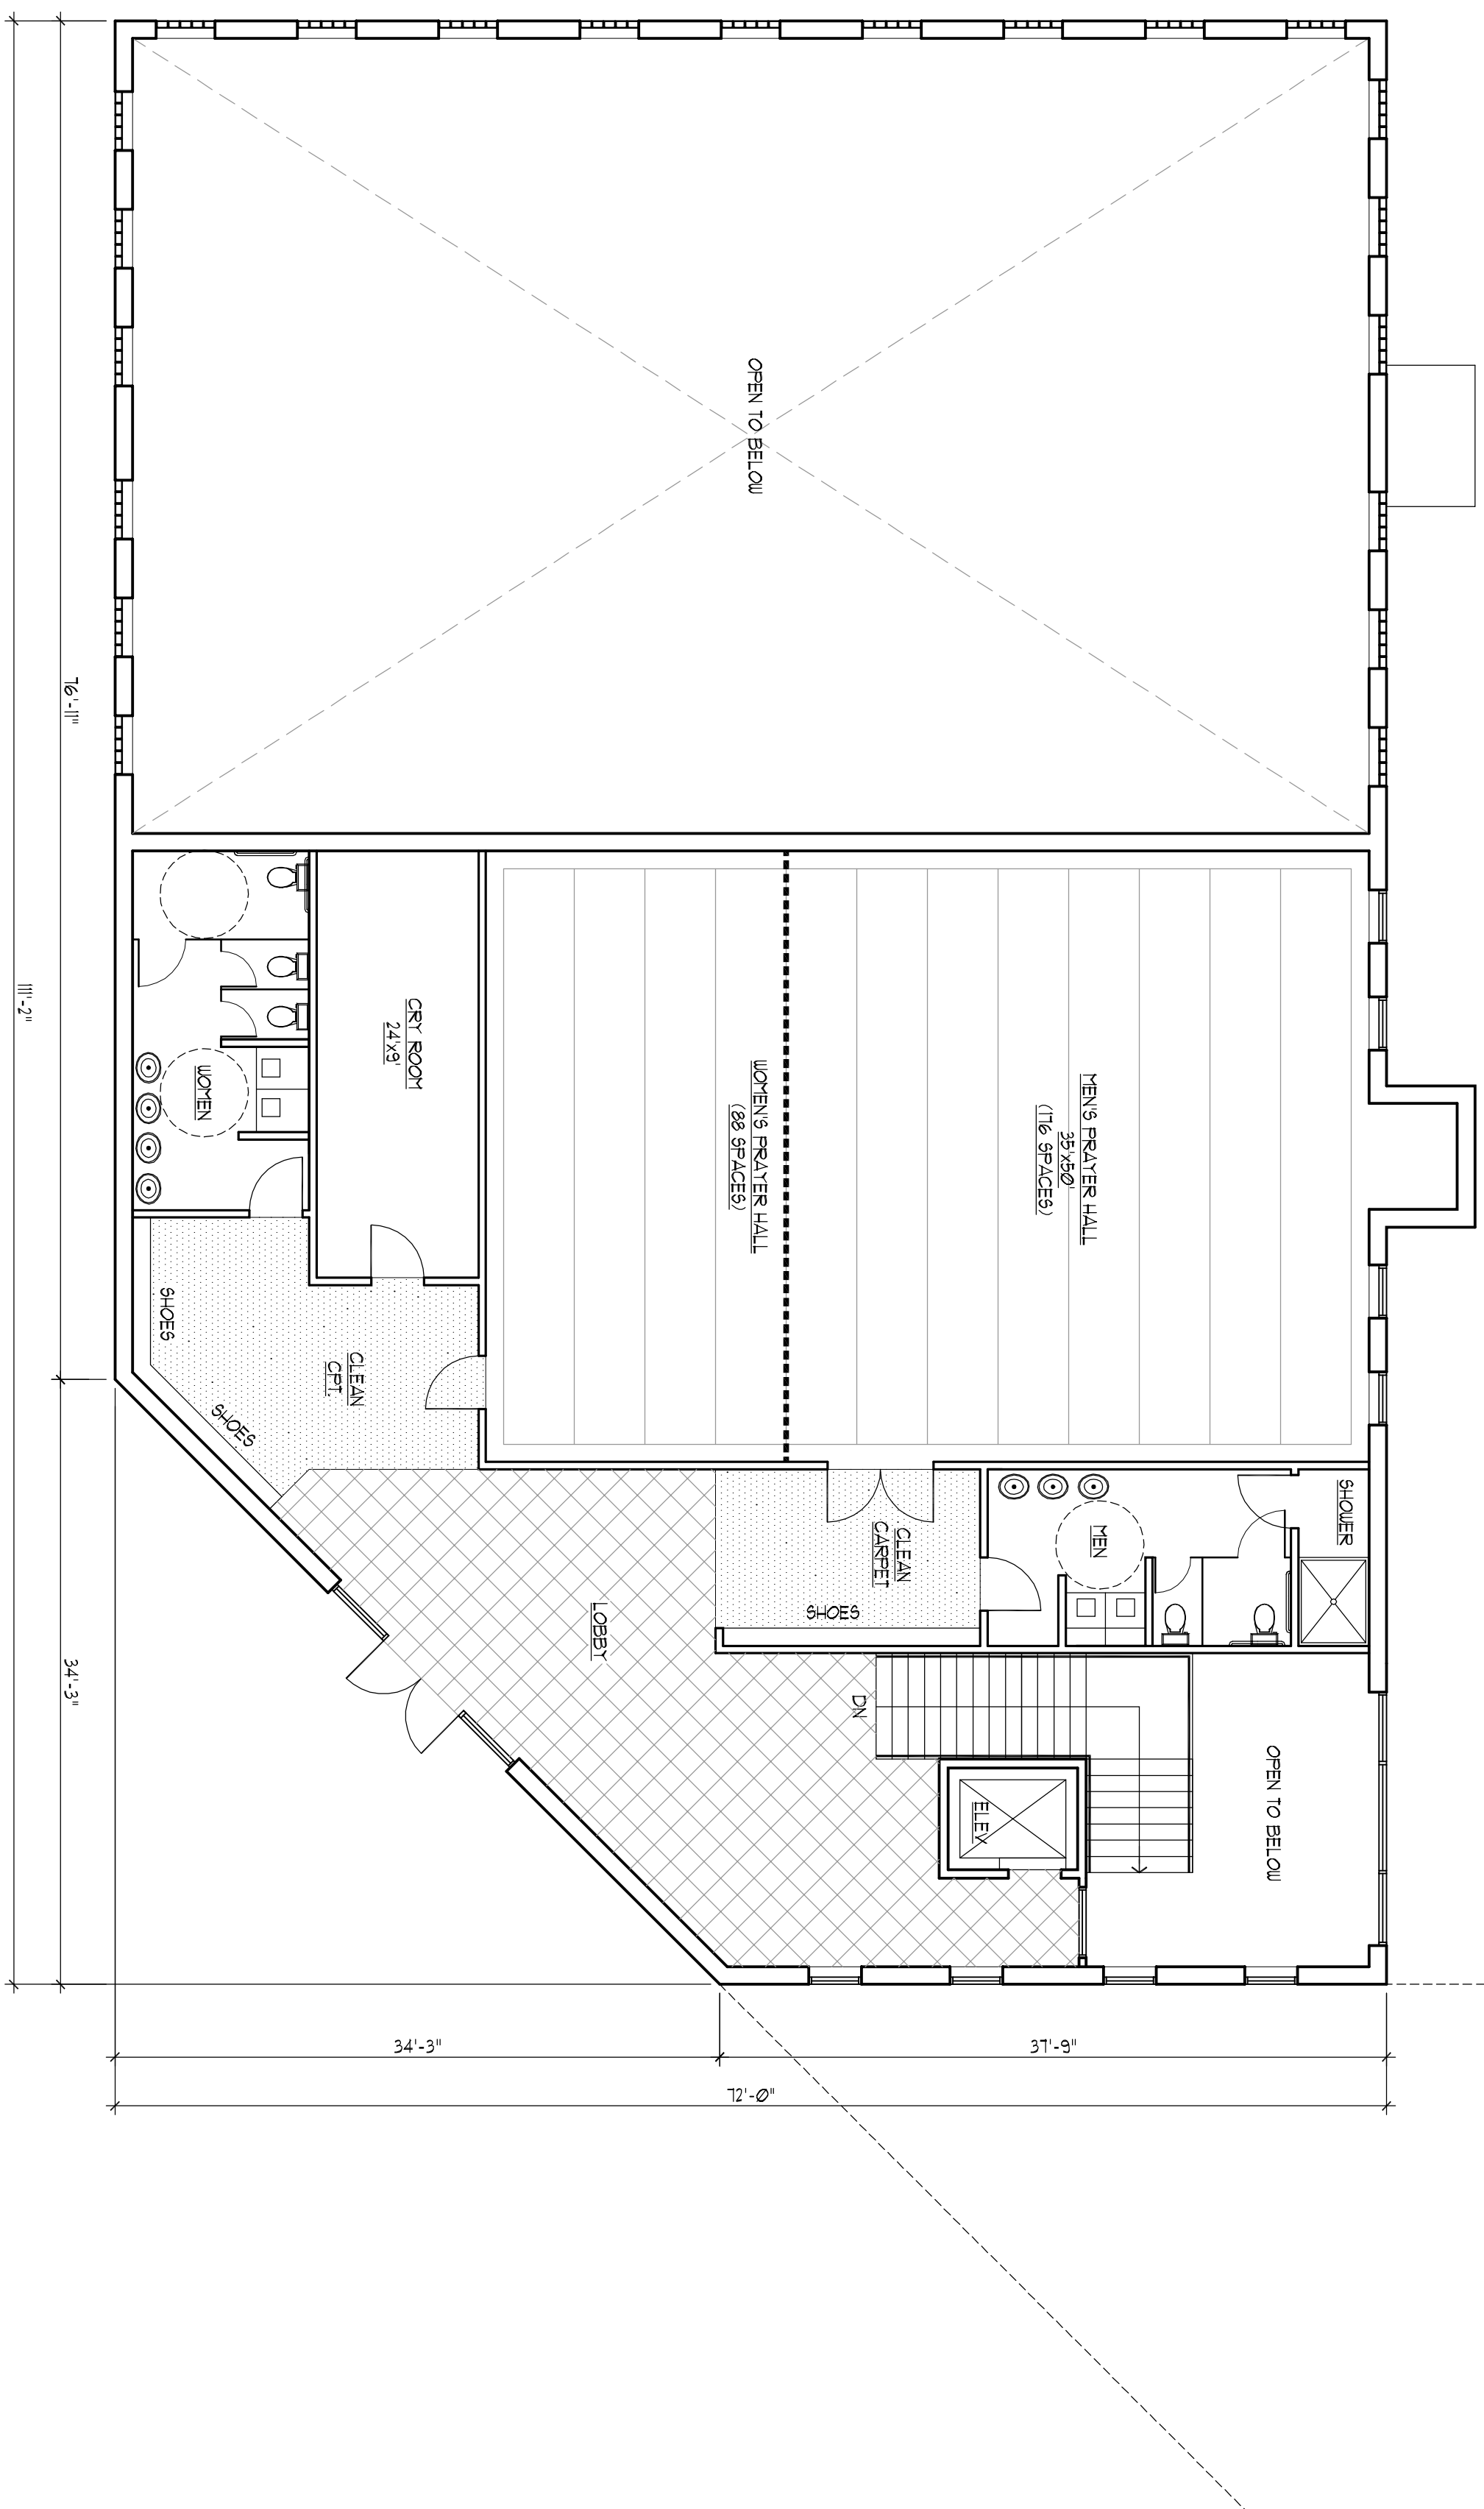

2 UPPER LEVEL FLOOR PLAN  
SCALE: 1/8" = 1'-0"